



NOTES:

1. MAX DEPTH OF CUT SHALL BE 8 FEET, AND MAX DEPTH OF FILL SHALL BE 4 FEET OR AS APPROVED BY GEOTECHNICAL ENGINEER. IN ANY CASE, THE CITY MAY REQUIRE INSPECTION AND APPROVAL BY A GEOTECHNICAL ENGINEER.
2. FILTER FABRIC SHALL BE MIRAFI 140 N SERIES OR APPROVED EQUAL.
3. SPALLS MAY NOT BE NEEDED AT BASE OF ROCKERY IF NATIVE FOUNDATION MATERIAL IS SUITABLE AS DETERMINED BY THE GEOTECHNICAL ENGINEER OR THE CITY OF WENATCHEE.

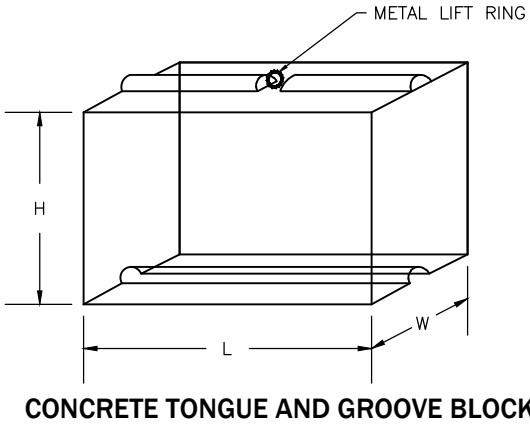

SIZES

H	L	W
2'-0"	3'-0"	2'-0"
2'-0"	6'-0"	2'-0"

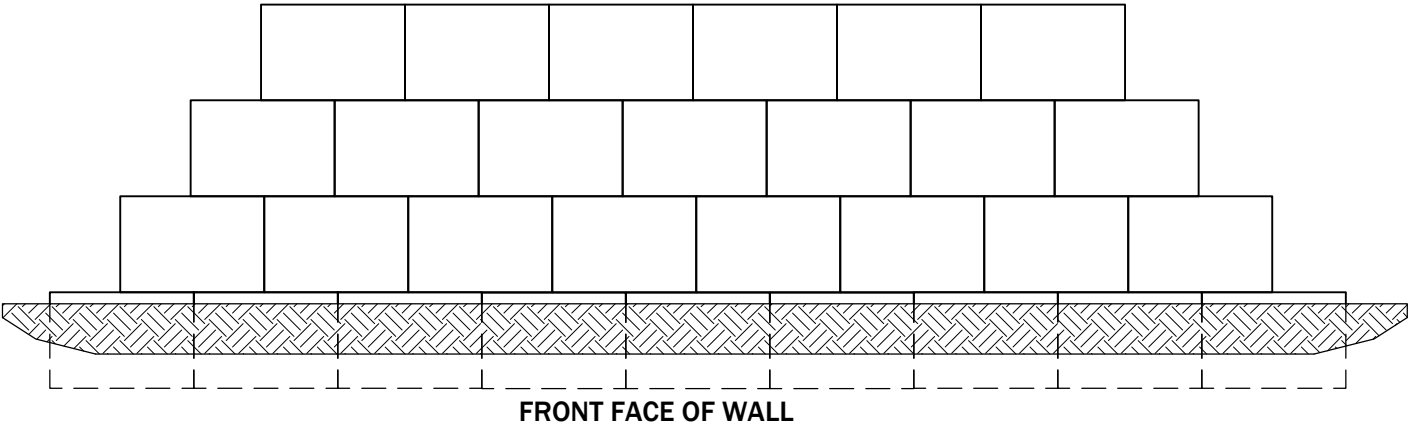

**STANDARD DETAIL
ECOLOGY BLOCK
WALL**



SCALE: AS SHOWN	DESIGNED	DRAWN CAW	APPROVED BY	DATE	APPROVED	REVISIONS			
						DATE	INITIAL	DATE	INITIAL
				10/23/2020		9/3/2021	CAW	01/01/2022	AJS
				CHECKED					